




www.craigsharphomes.com

All plans are copyrighted and may not be reproduced either in whole or in part, in any form, without the written permission of Craig Sharp Homes

FRAMING NOTE:
Permanent posts for decks to be set by Framer. Use Permacast columns when necessary.

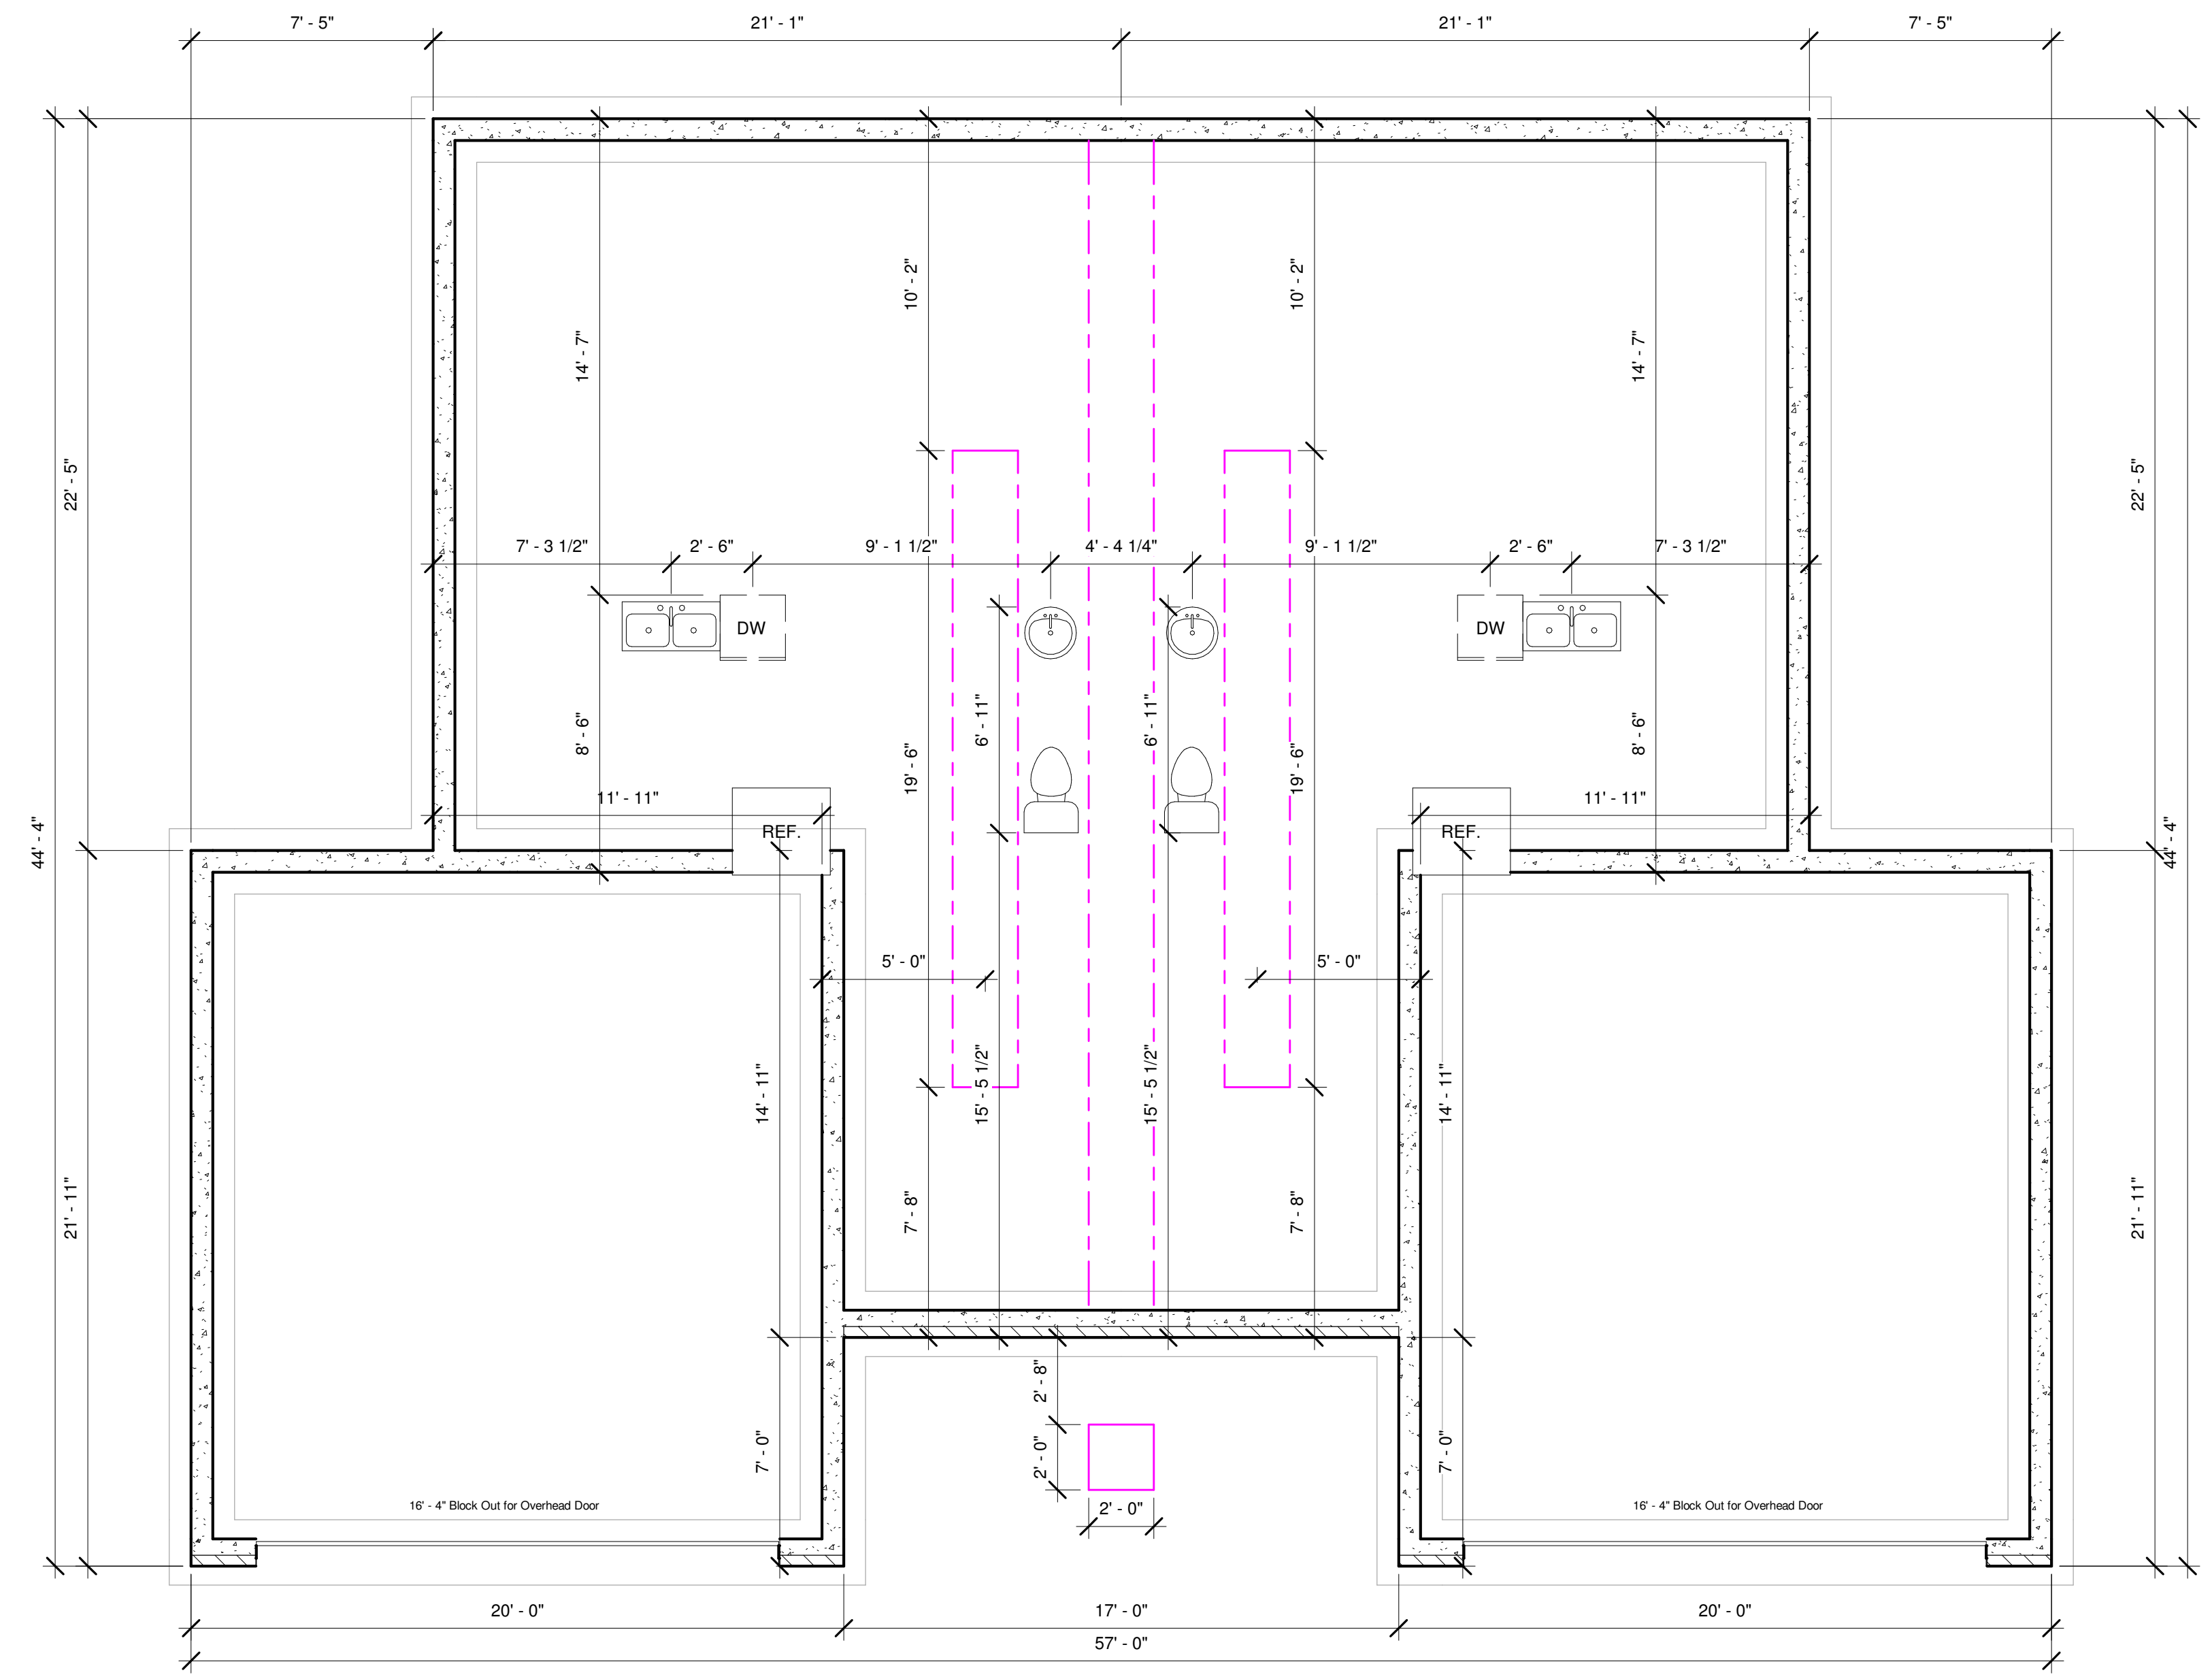

House:	1202
Garage:	856
Front Porch:	86
Back Porch:	240
2nd Floor:	1822

Tracy Plan
Fox Creek

Foundation

Date	12/15/23
Drawn by	BMS
Checked by	CAS

A101


Scale 1/4" = 1'-0"




www.craigsharp.com

All plans are copyrighted and may not be reproduced either in whole or in part, in any form, without the written permission of Craig Sharp Homes

FRAMING NOTE:
Permanent posts for decks to be set by Framer. Use Permacast columns when necessary.

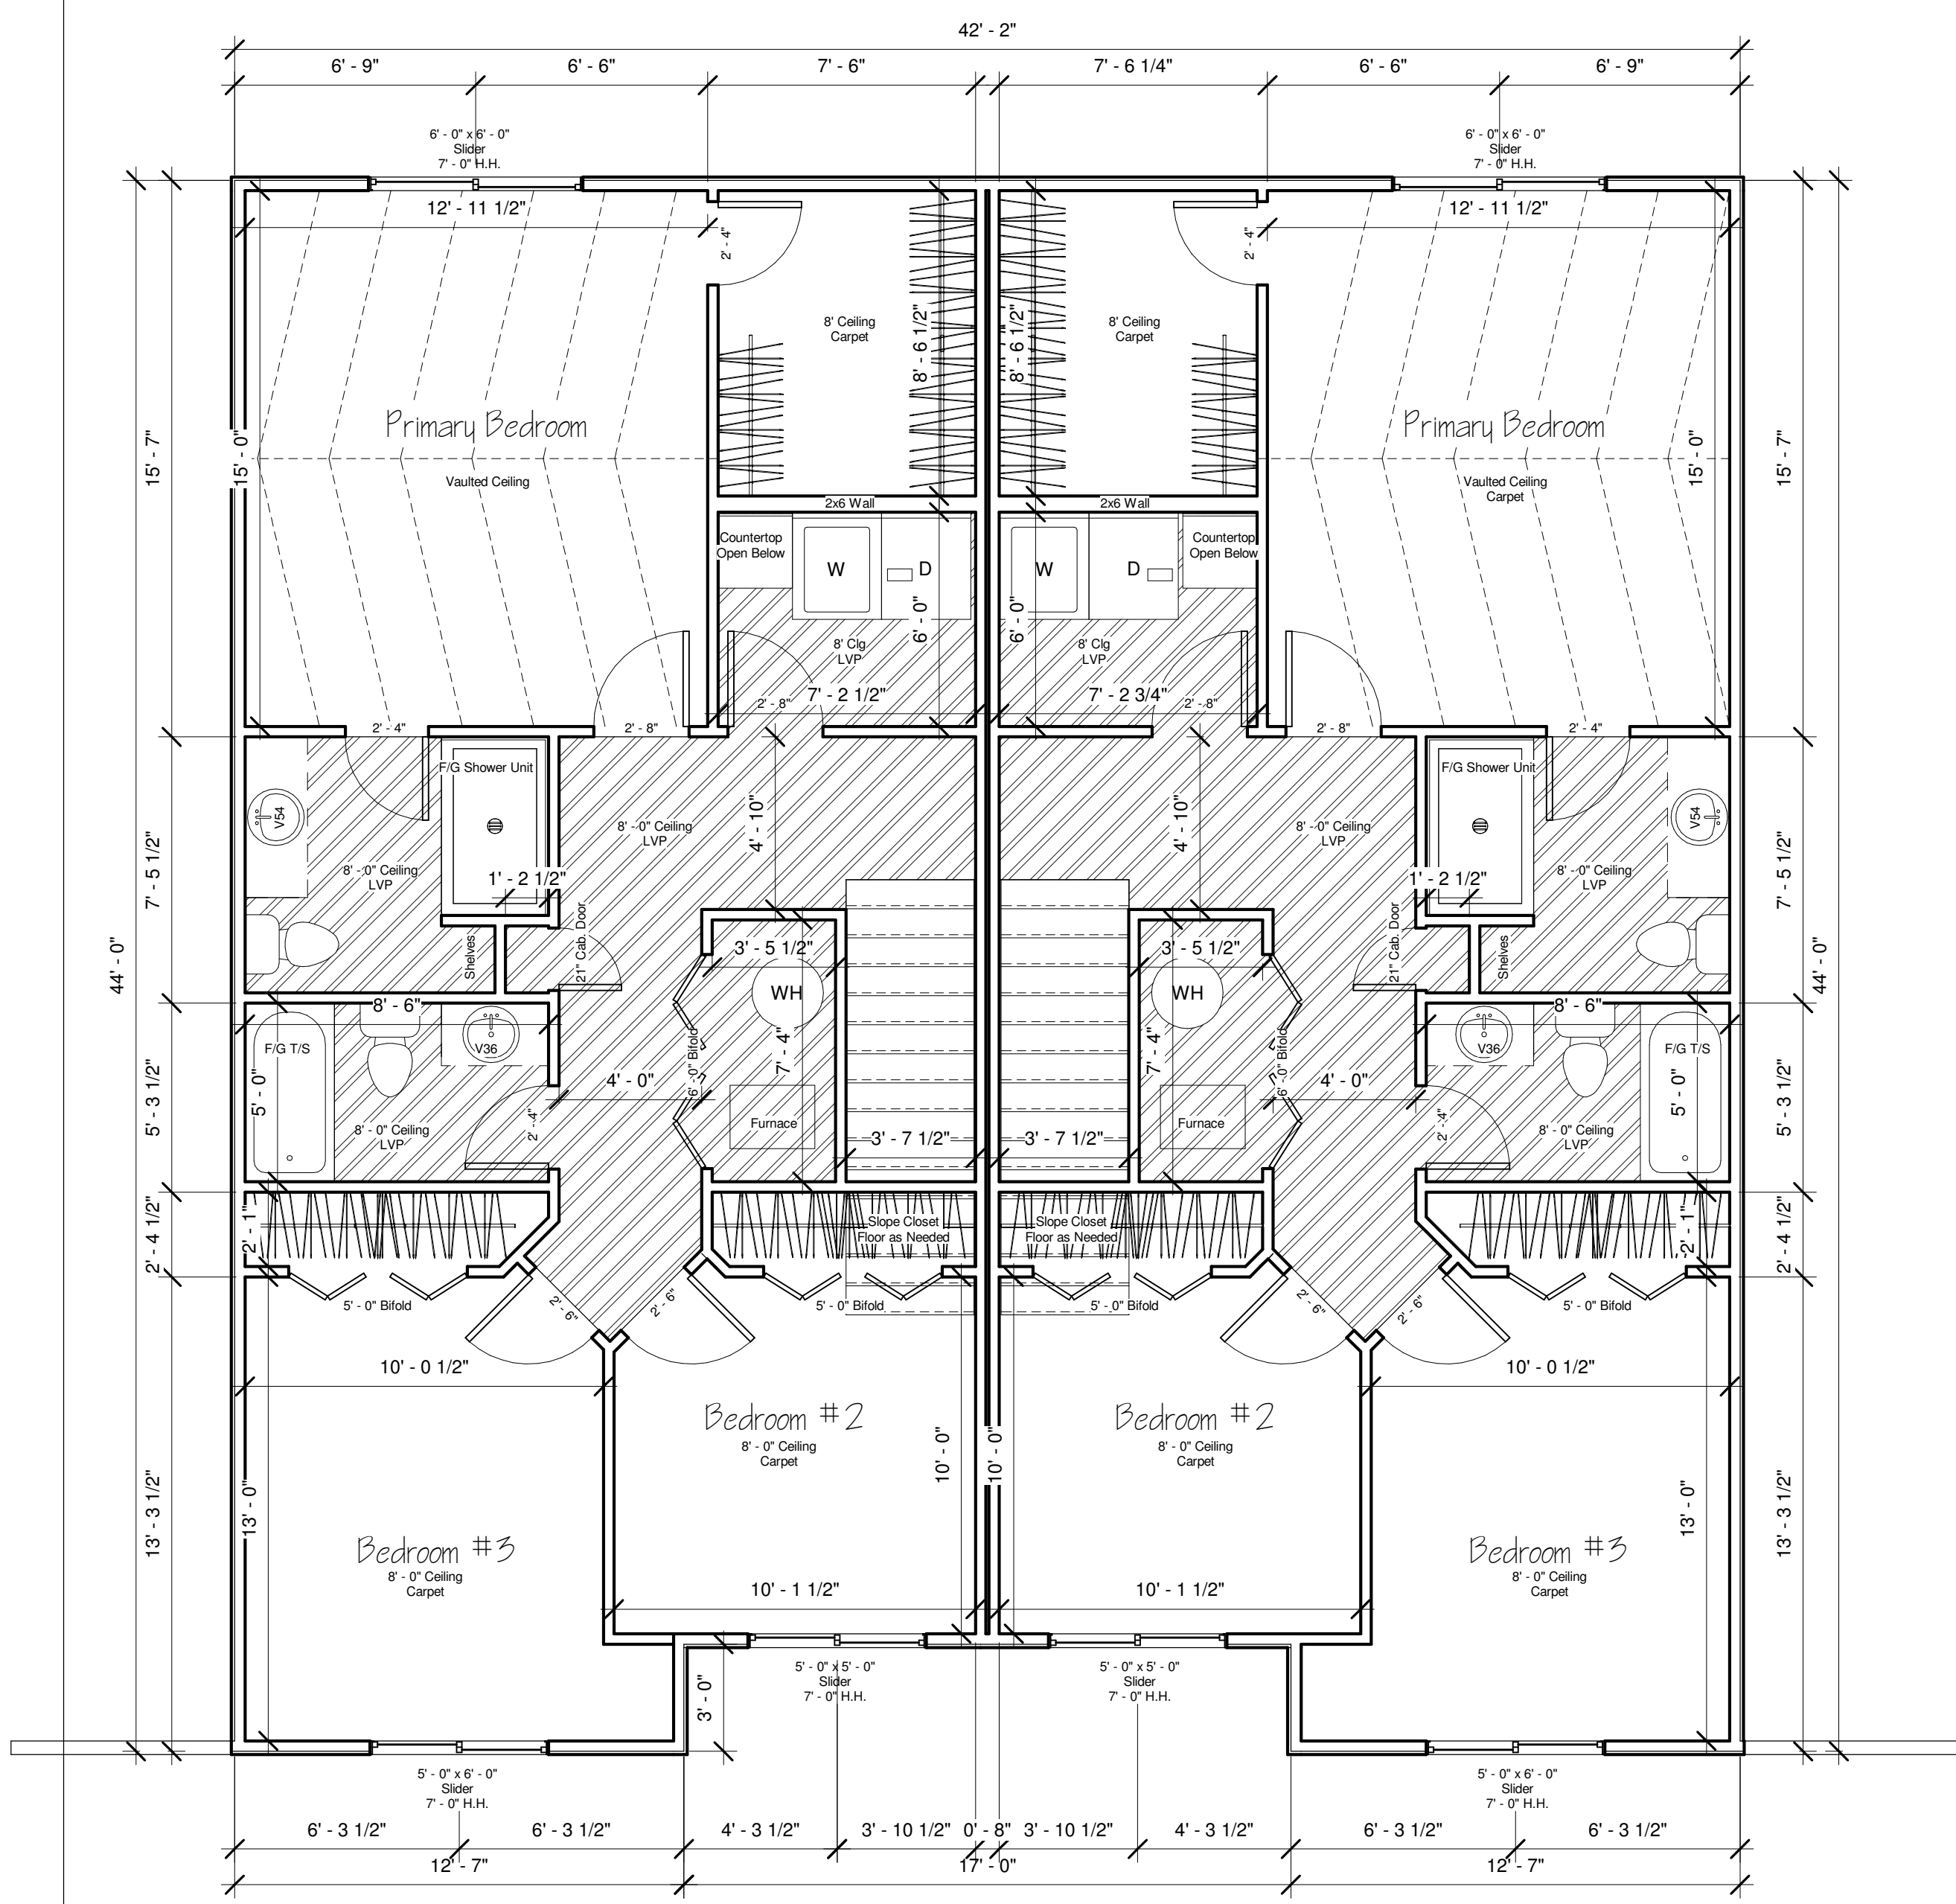

② Second Floor
1/4" = 1'-0"

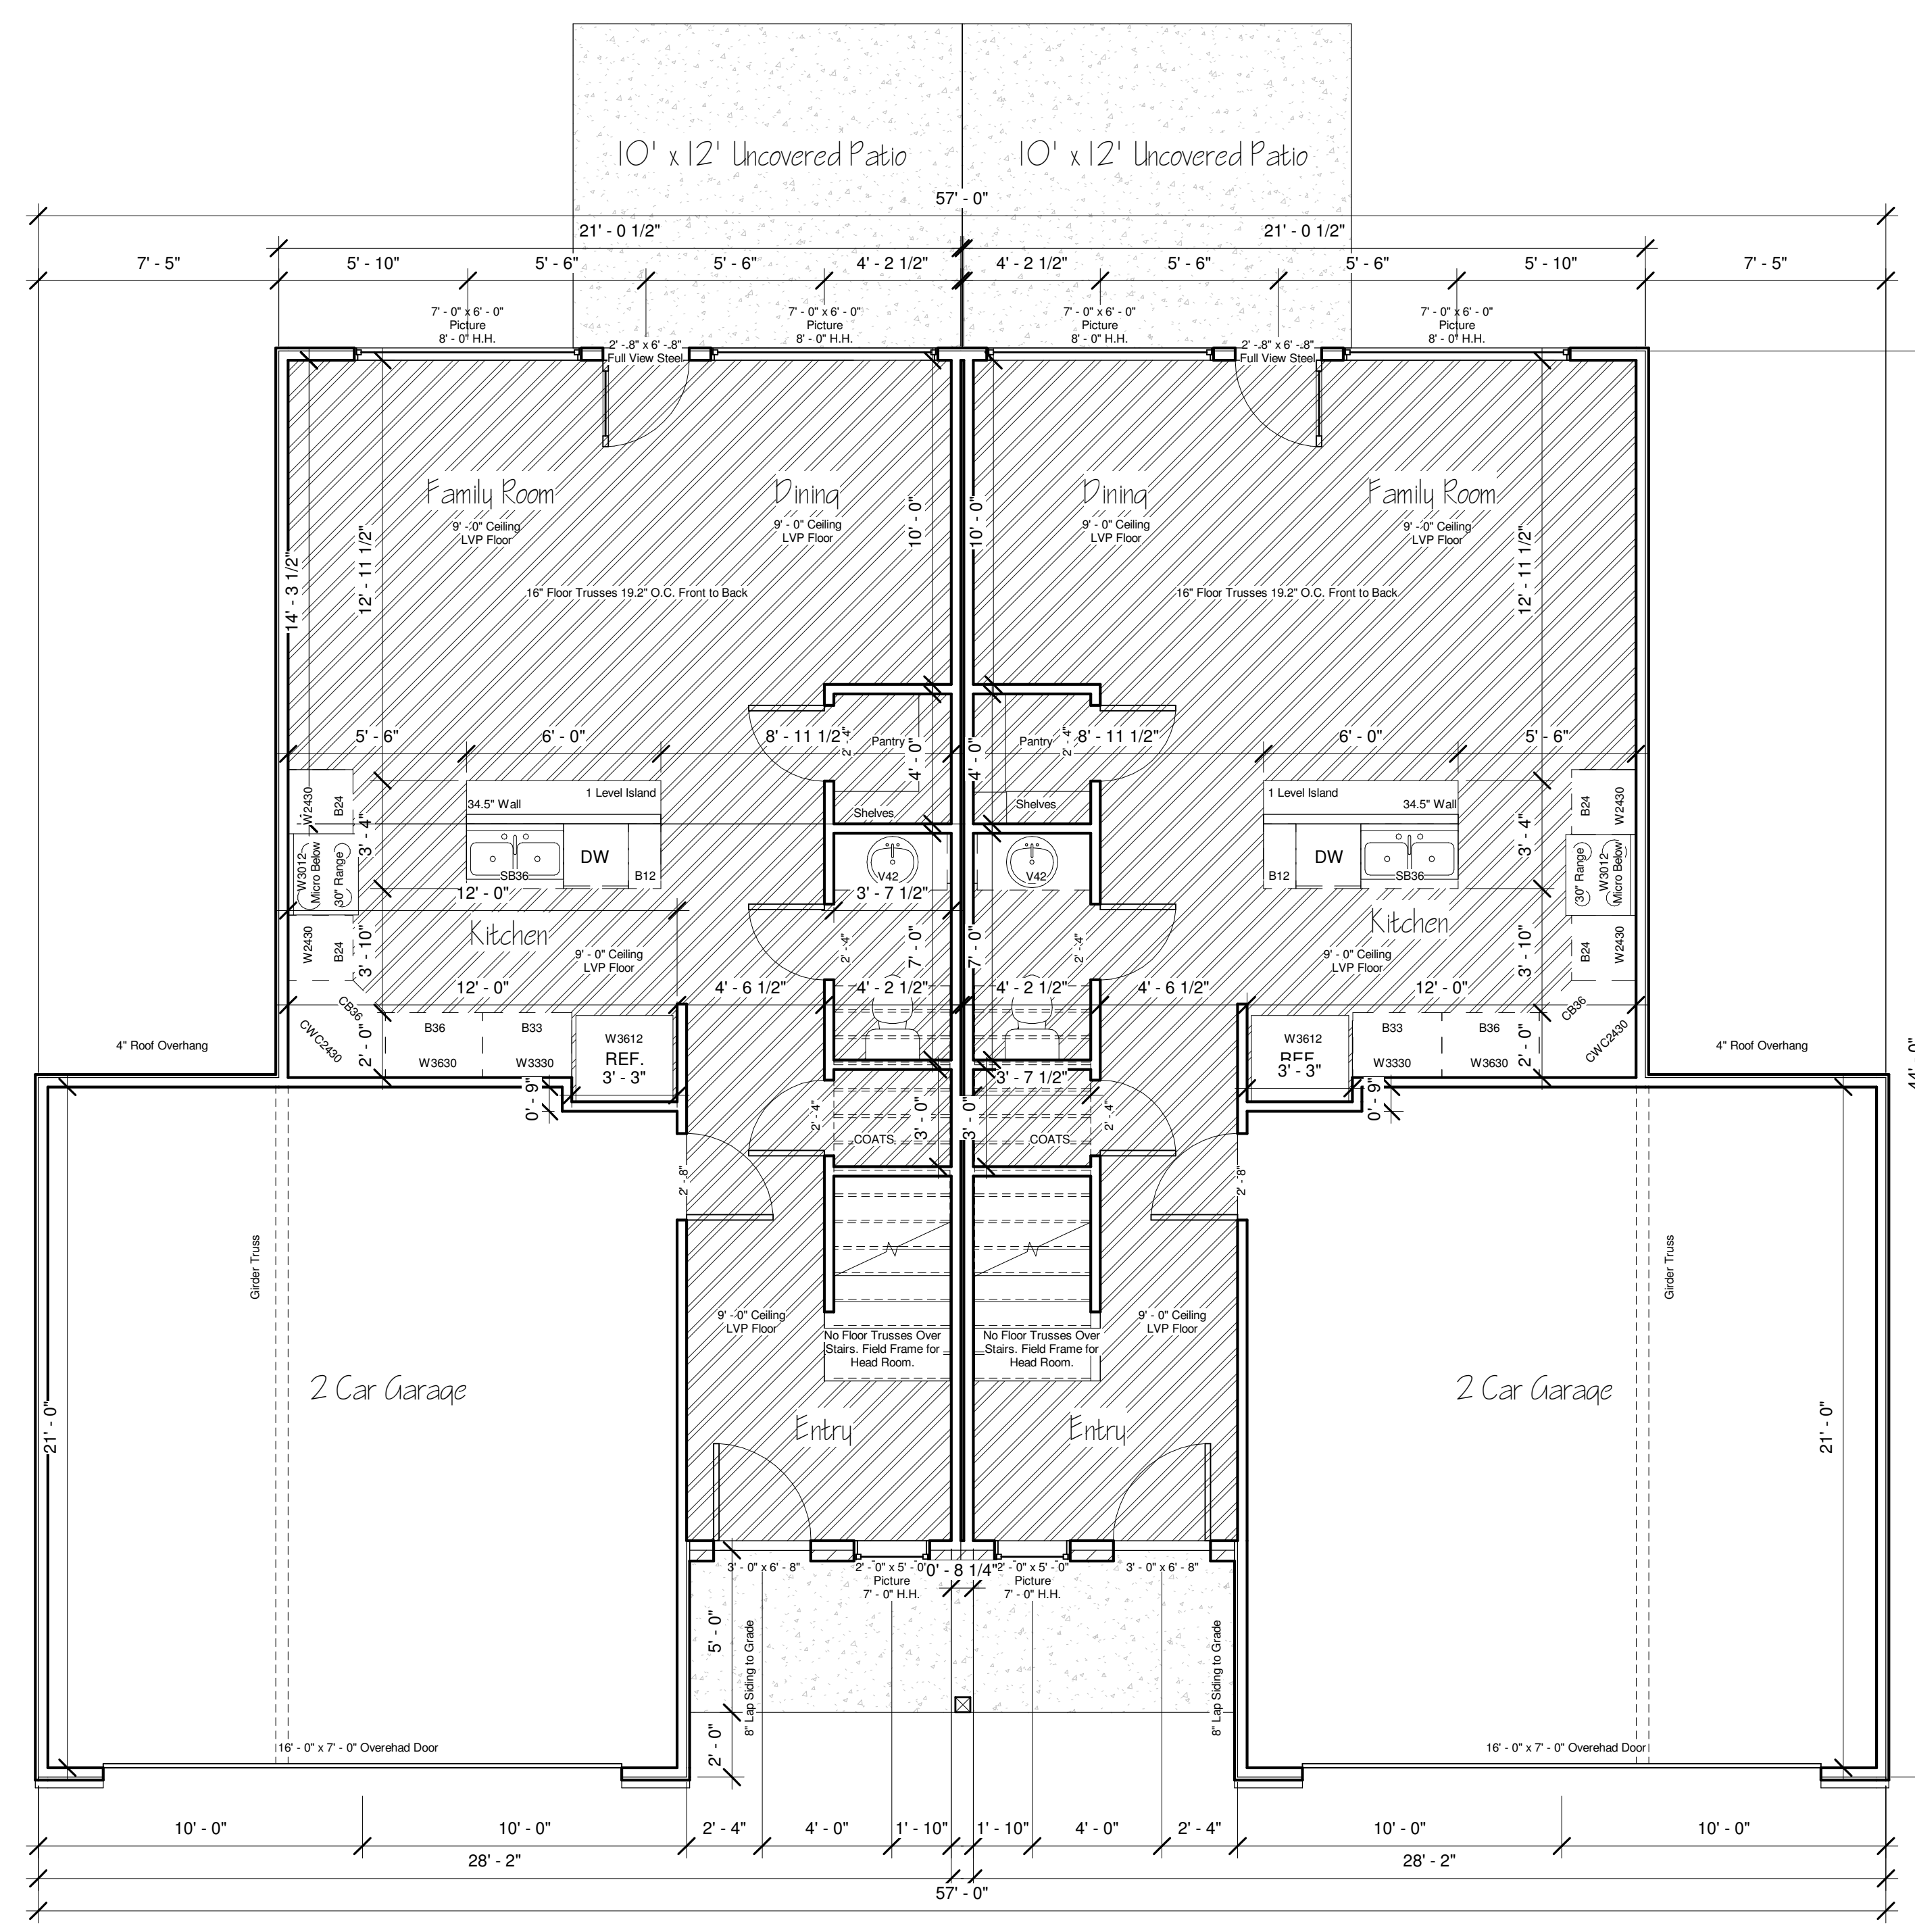

① Main F.F.
1/4" = 1'-0"

House:	1202
Garage:	856
Front Porch:	86
Back Porch:	240
2nd Floor:	1822

Tracy Plan
Fox Creek

Floor Plan

Date	12/15/23
Drawn by	BMS
Checked by	CAS

A102

Scale	1/4" = 1'-0"
-------	--------------



www.craigsharphomes.com

All plans are copyrighted and may not be reproduced either in whole or in part, in any form, without the written permission of Craig Sharp Homes

FRAMING NOTE:
Permanent posts for decks to be set by Framer. Use Permacast columns when necessary.

House:	1202
Garage:	856
Front Porch:	86
Back Porch:	240
2nd Floor:	1822

Tracy Plan
Fox Creek

Elevations

Date	12/15/23
Drawn by	BMS
Checked by	CAS


A104

Scale	1/4" = 1'-0"
-------	--------------

Covington Brick
White Mortar
Trim & Body Alabaster SW7008
Front Doors Tricorn Black SW6258




① Front
1/4" = 1'-0"

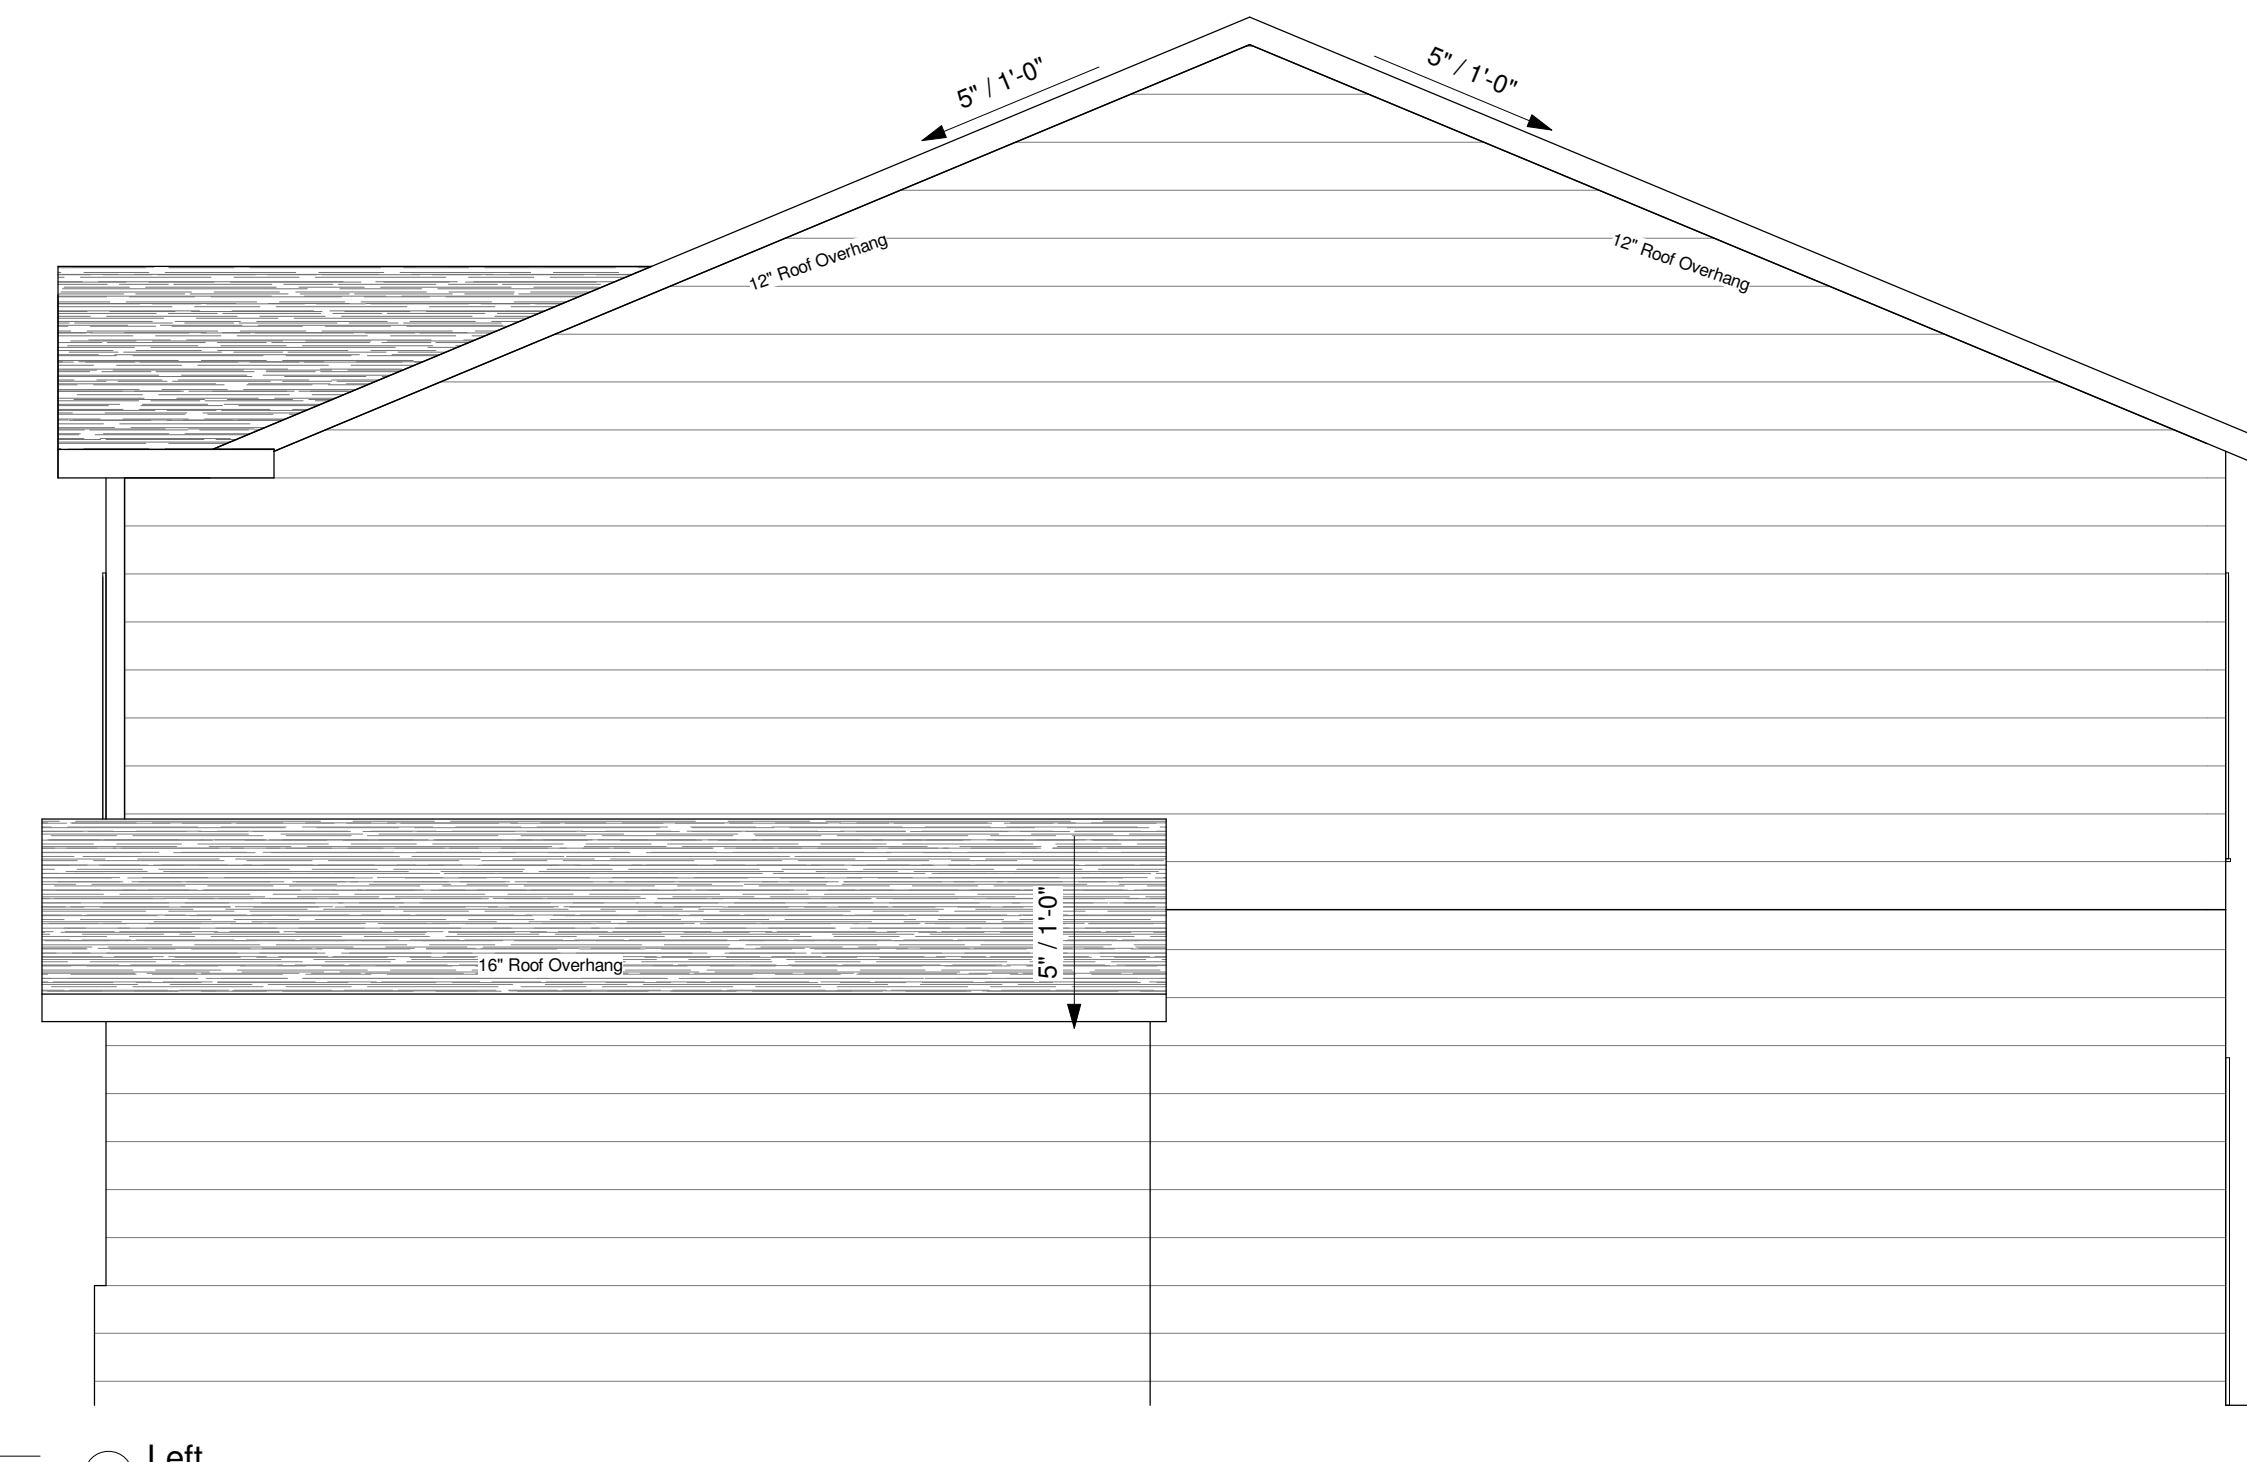

③ Left
1/4" = 1'-0"



② Back
1/4" = 1'-0"

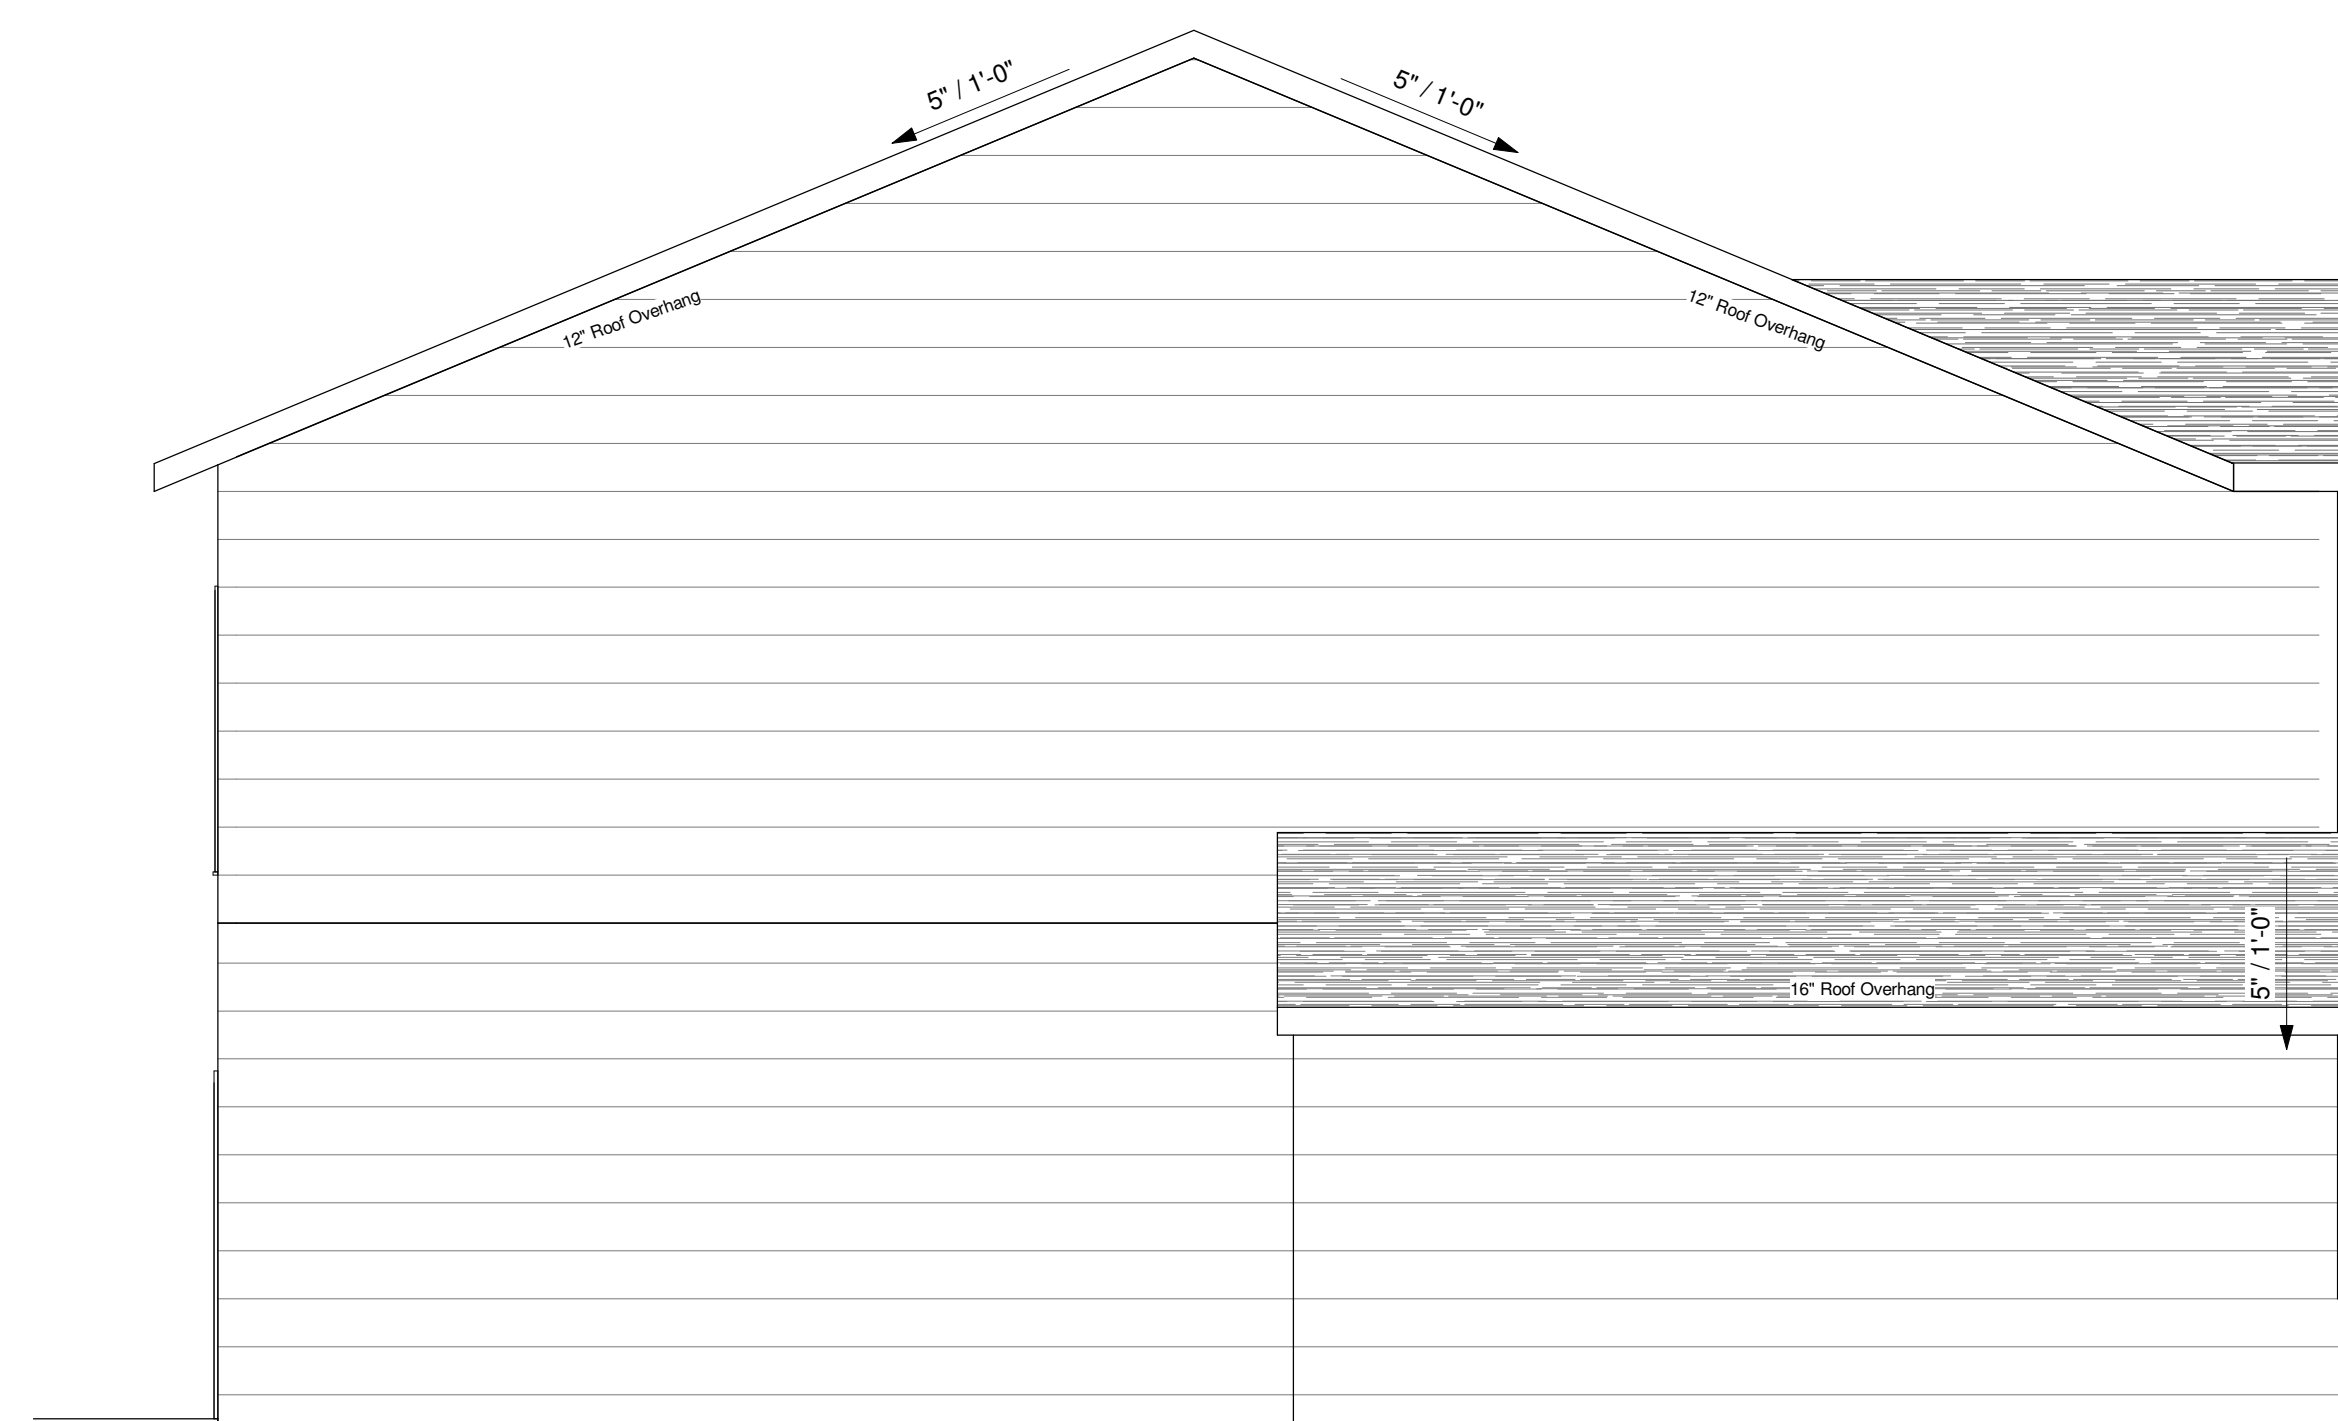

④ Right
1/4" = 1'-0"